


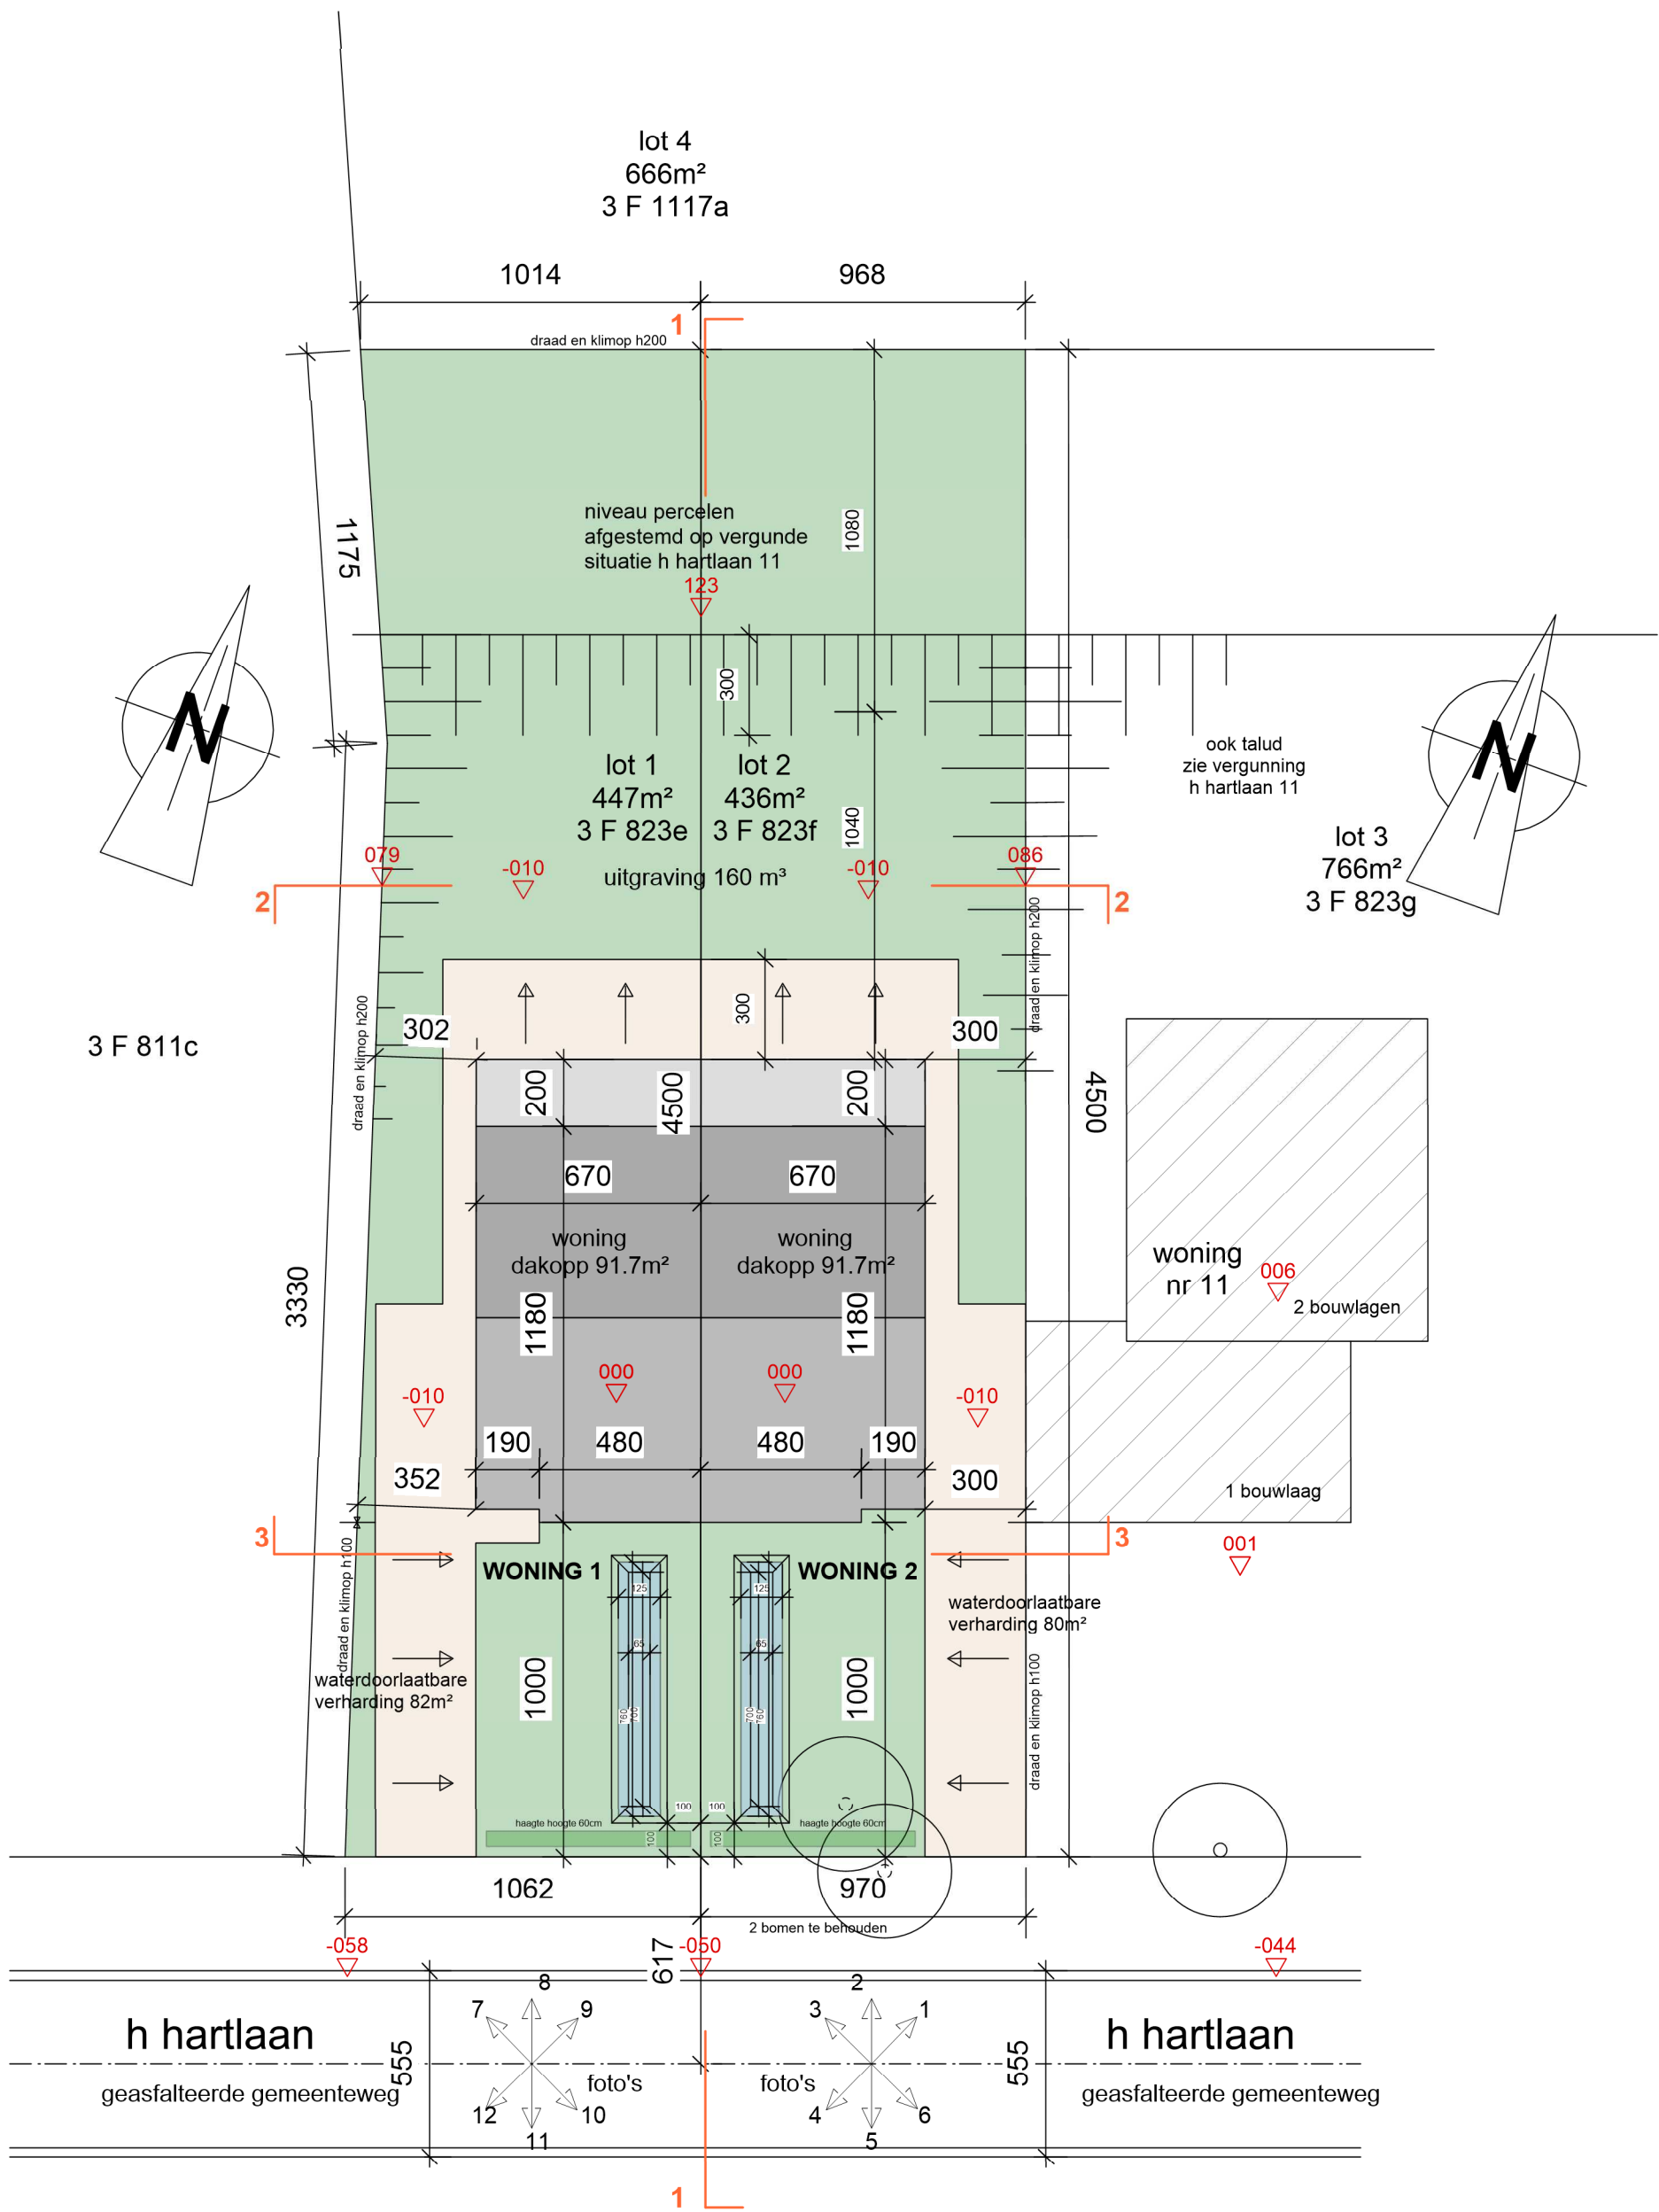

inplanting 1/200



2 woningen h hartlaan

bouwplaats
heilig hartlaan
3550 heusden-zolder
afd 3, sec F
nrs 823 e, f

bouwheer
A3NRNX dhr adrien renaux
munchenlaan 21
2400 mol
0479/12.12.65

2504

18-03-2025



JOS s m e e t s architect

lillo steenweg 2 F
3530 houthalen-helchteren
tel 011/ 57.47.97
gsm 0495/505.101
smeets.architect@telenet.be
orde v.arch. limburg