


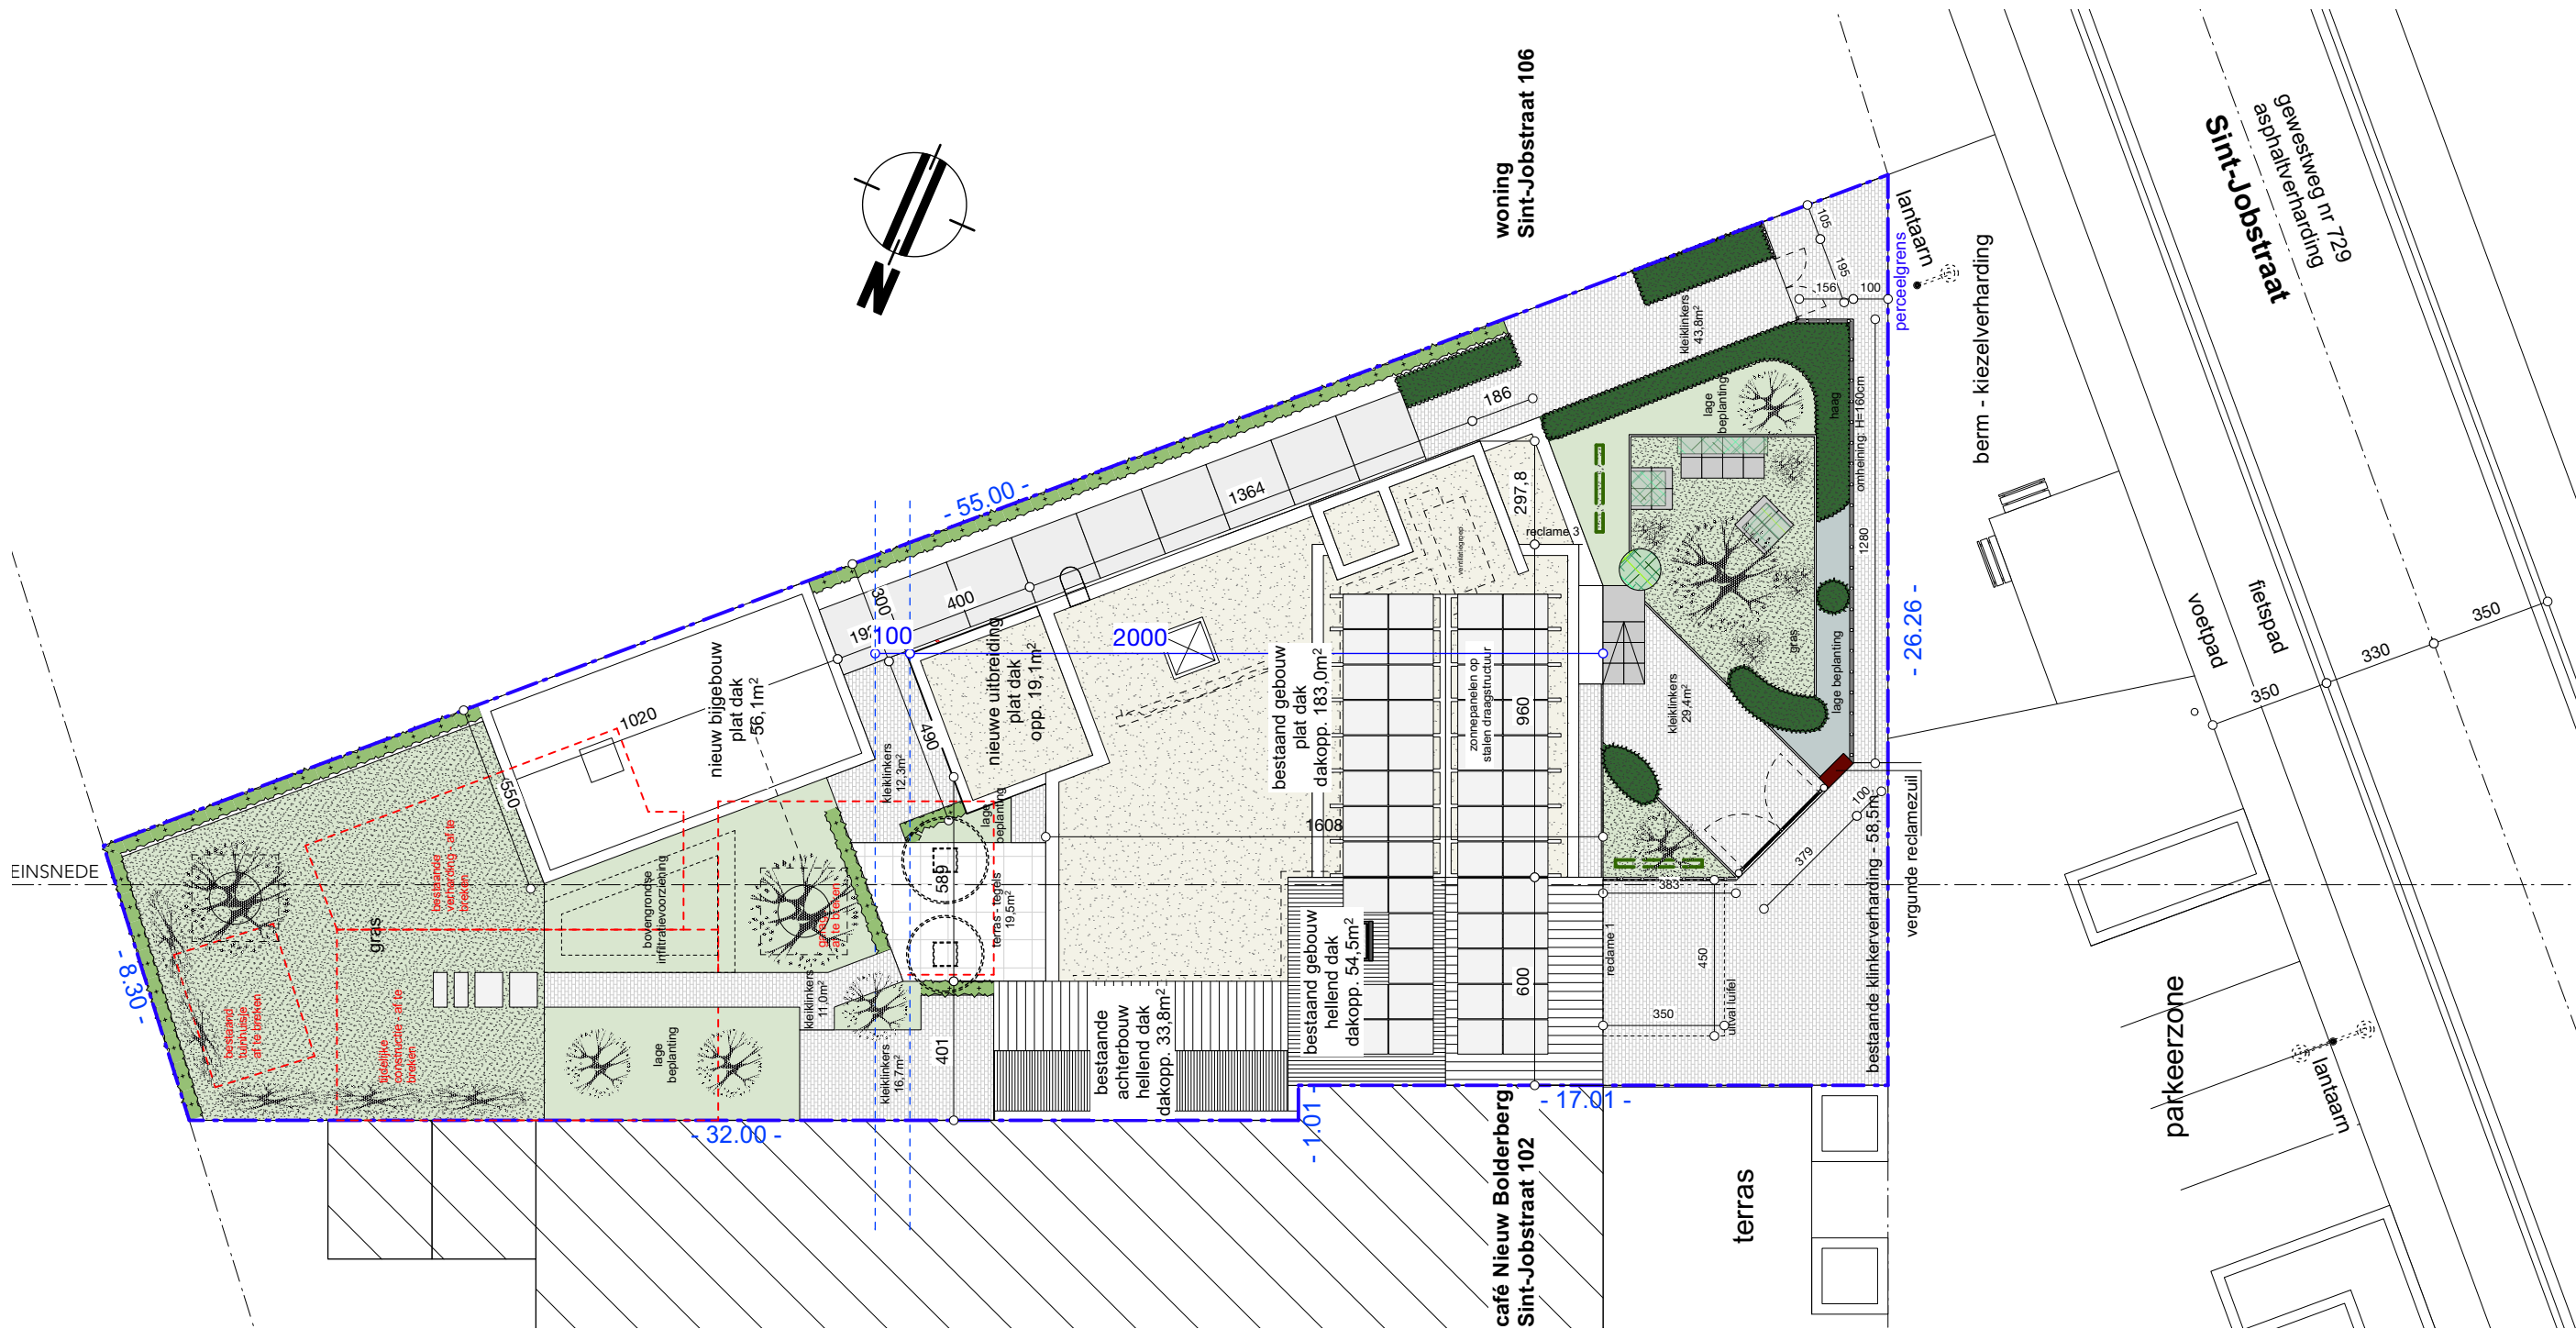

INPLANTING - nieuw

1:200

LB	L21_181	VO	OV	AB	UV	AB
----	---------	----	----	----	----	----

PROJECT-ID L21_181
FASE Omgevingsvergunning
DATUM 7-5-2025

PROJECTADRES
Sint-Jobstraat 104
3550 Heusden-Zolder

REVISIE DATUM NOTA

Élan architecten B.V.
BE0718 785 935
011 94 21 24
info@elan-architecten.be