


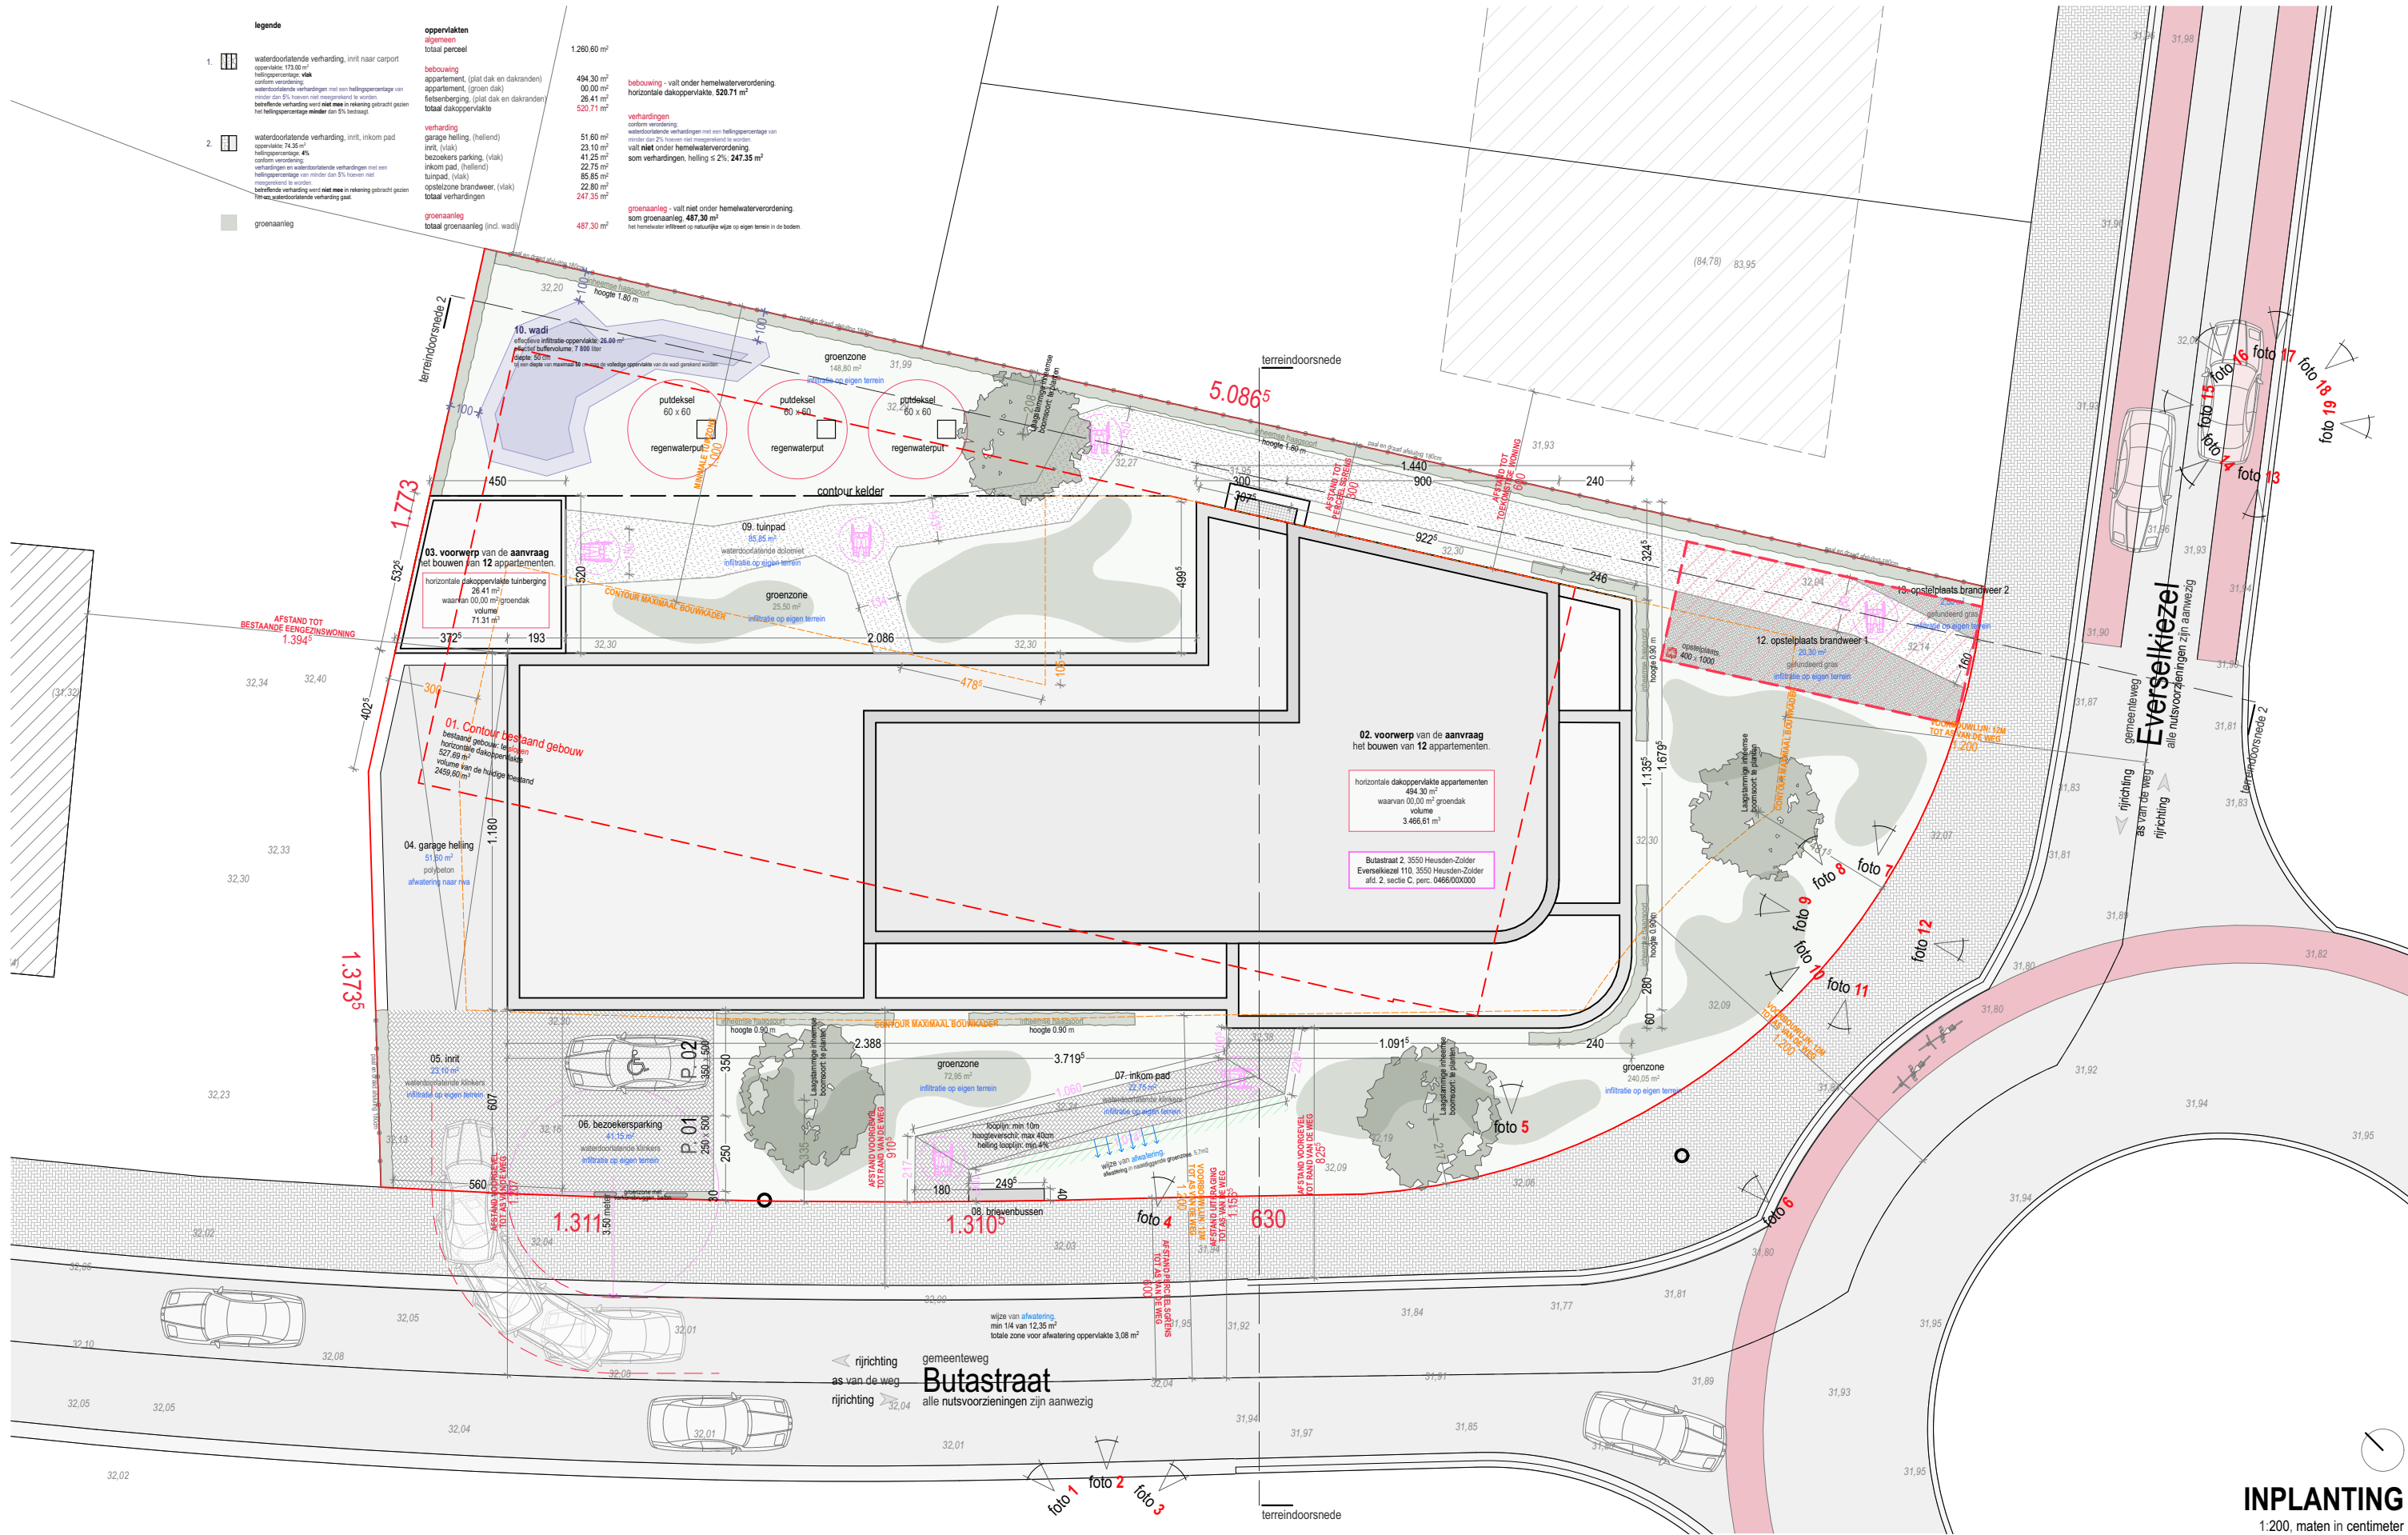

INPLANTING
1:200, maten in centimeter