

Heusden-Zolder 14 AFD/STOKROOIE/  
Sie. A, nrs. 0002/00G000

Heusden-Zolder 14 AFD/STOKROOIE/  
Sie. A, nrs. 0002/00G000

AGRARISCH GEBIED



Heusden-Zolder 4 AFD/ZOLDER 2/  
Sie. C, nrs. 0347/00P000

WONING

nr. 69

Heusden-Zolder 4 AFD/ZOLDER 2/  
Sie. C, nrs. 1109/00E000

Renovatie  
Heidestraat 73 - 3550 Heusden-Zolder  
Heusden-Zolder, 4de afd. (Zolder), Sie. C, nrs. 1109/00F000

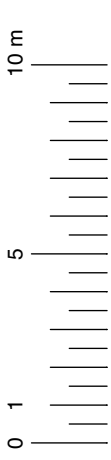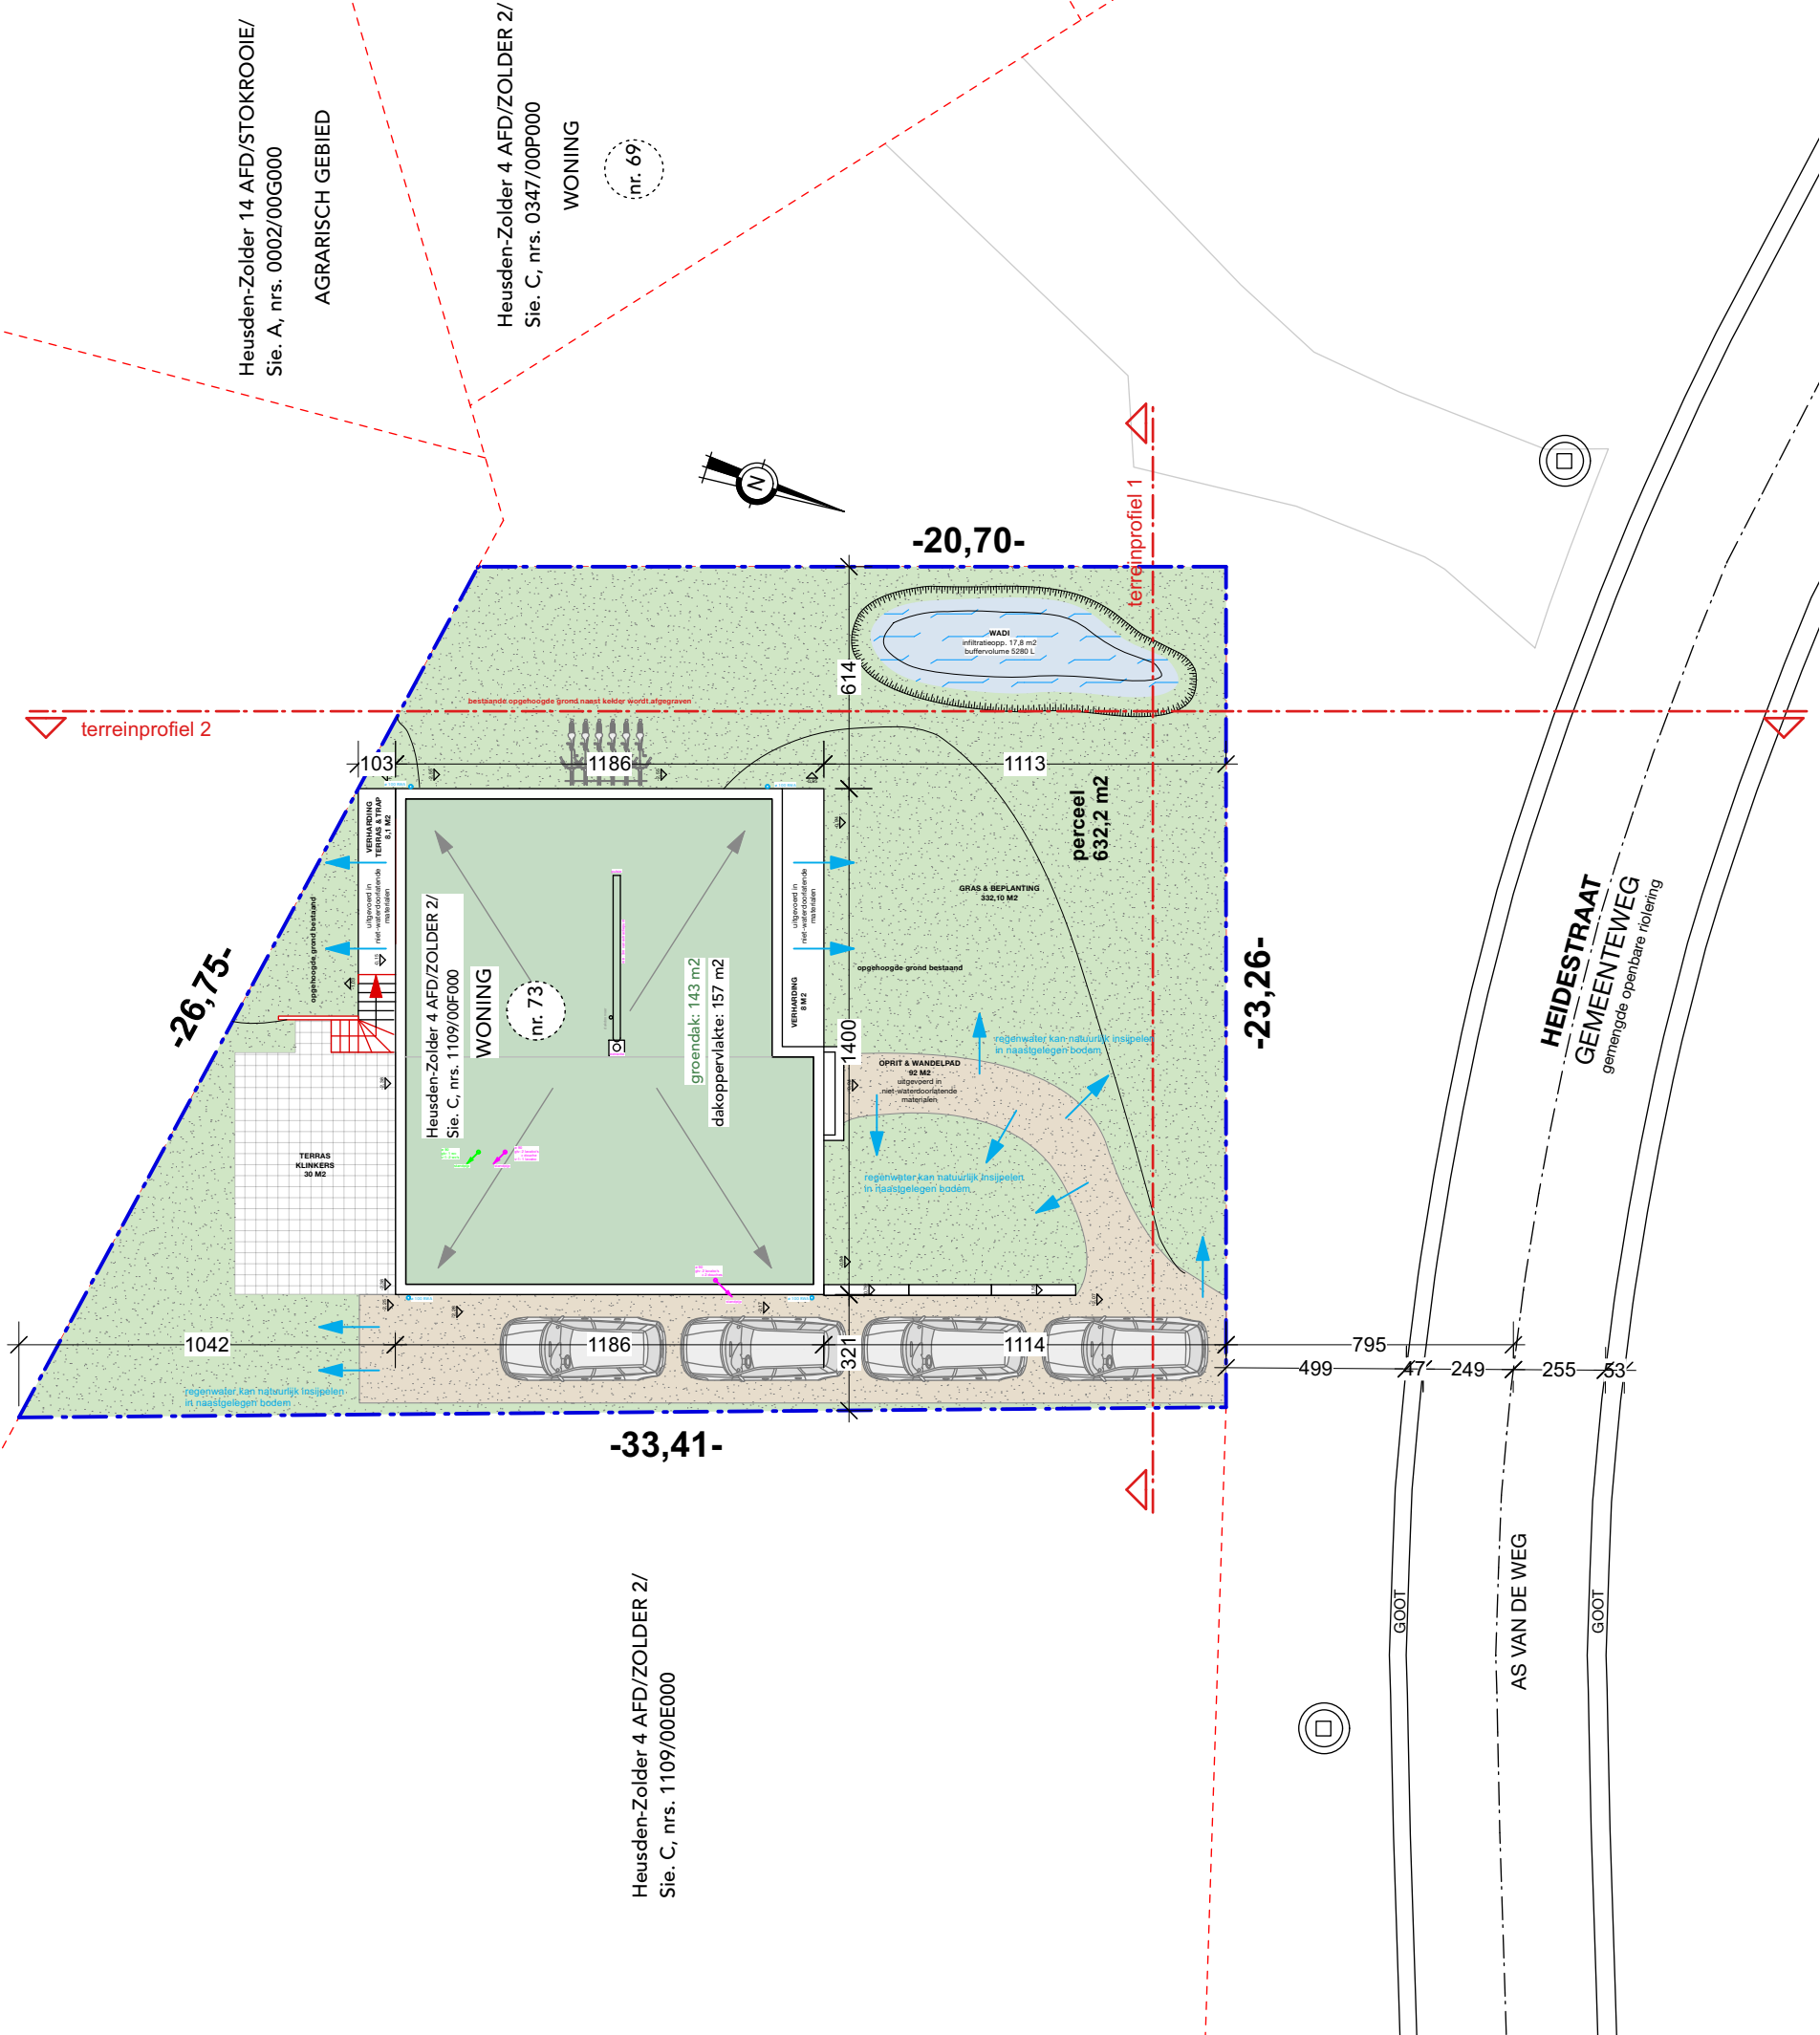

Inplanting N  
Schaal 1/200