



LP4  
 Horizontale schaal 1/500  
 Verticale schaal 1/100  
 Vergelijkingsvlak 30.00m T.A.W.

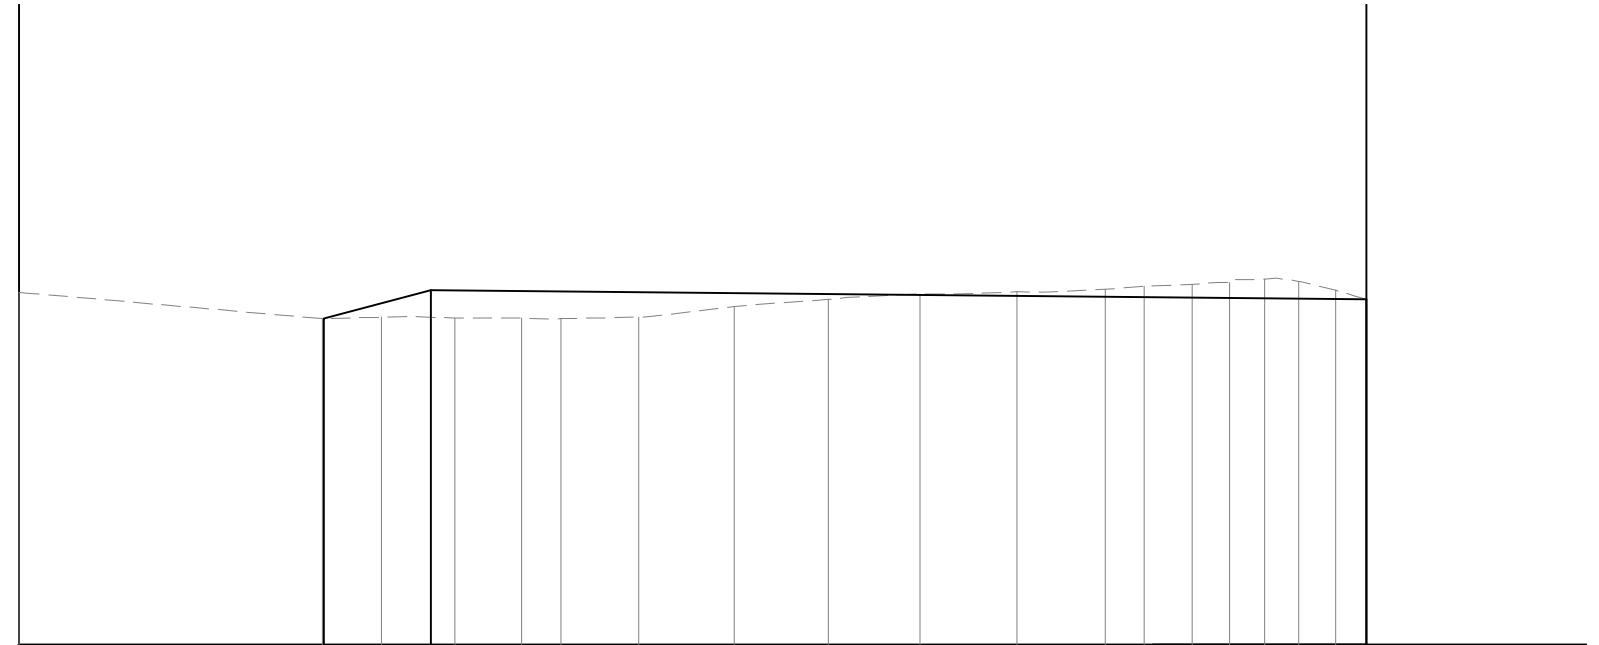


Profielnummer
Bestaande hoogte
Cumulafstand
Ontworpen hoogte
Tussenafstand
Verticaal verloop

0.00	5.00	10.00	15.00	20.00	25.00	30.00	35.00	40.00	45.00	50.00	55.00	60.00	65.00	70.00	75.00	80.00	85.00	89.11	
34.67	34.58	34.50	34.41	34.32	34.35	34.33	34.32	34.34	34.43	34.53	34.60	34.65	34.67	34.69	34.75	34.80	34.80	34.58	
				34.32	34.70													34.58	
					7.07m														61.88m
					5.4‰														-2‰

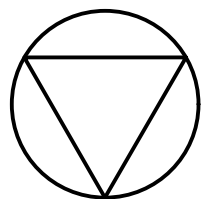

Referentiepeil  
 0m TAW  
 Alle peilen volgens TAW

Schaal: 1/500

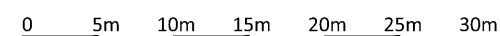

Schaal: 1/100

