


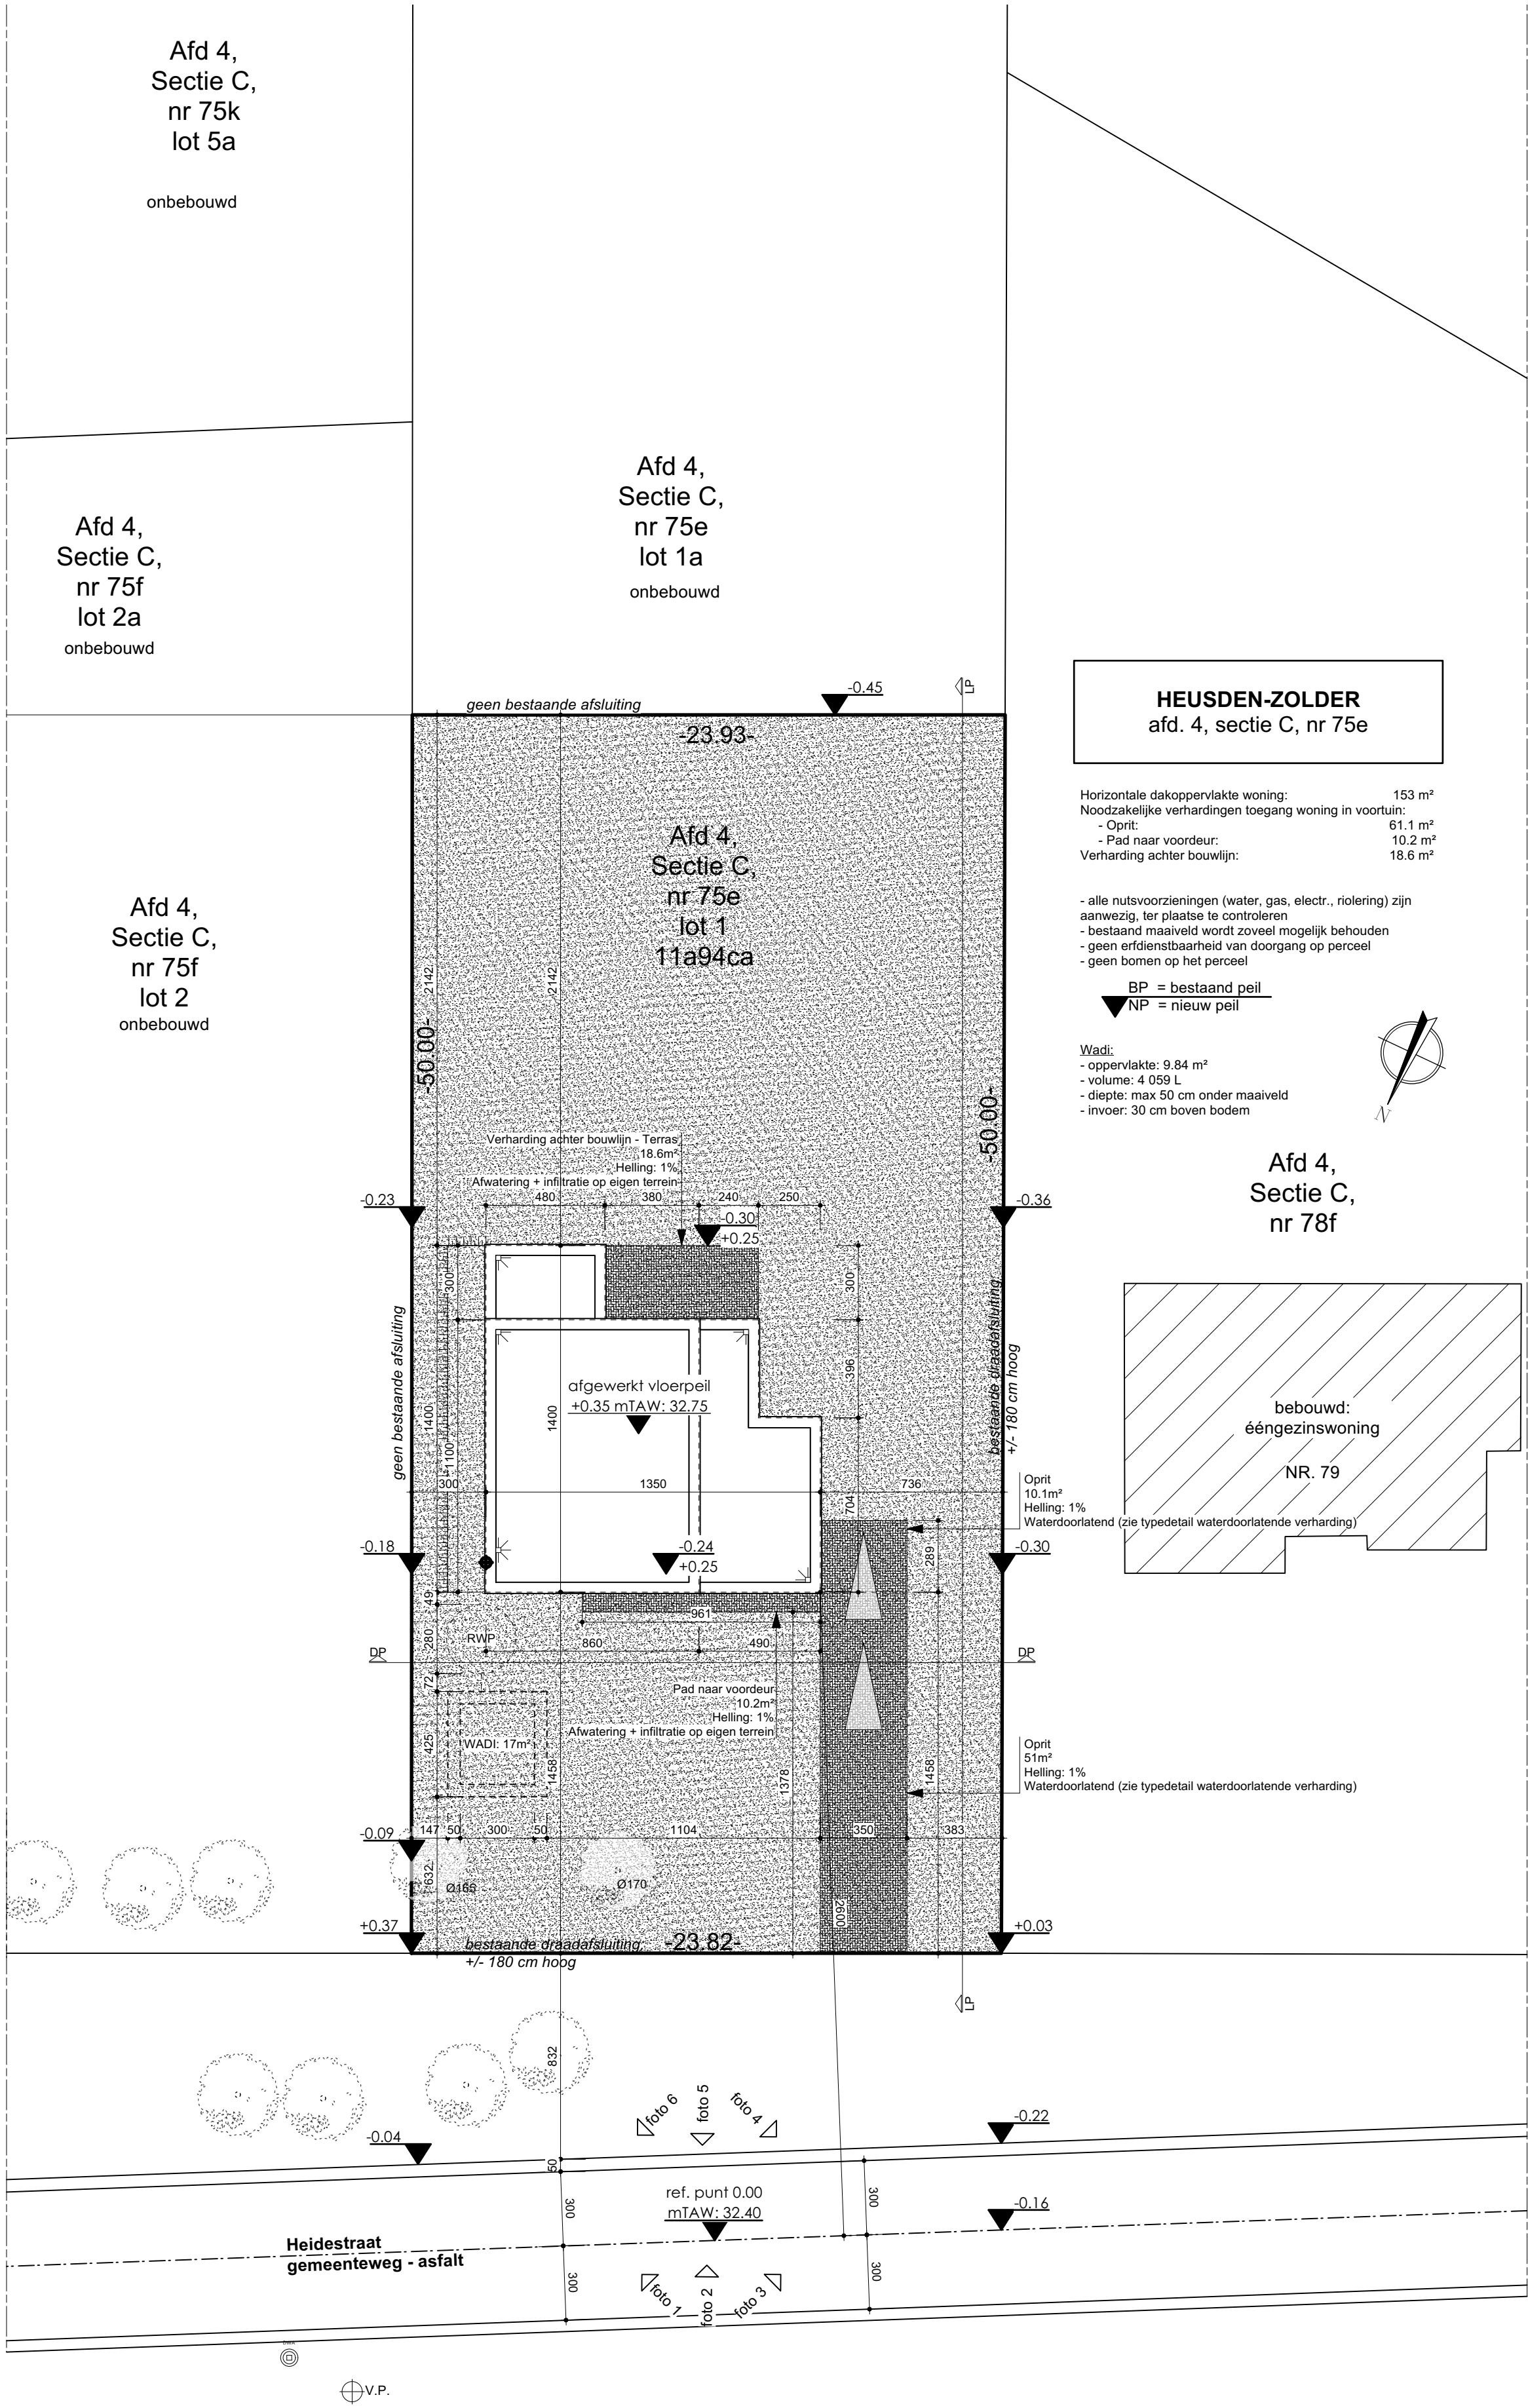

Inplantingsplan
1:200