


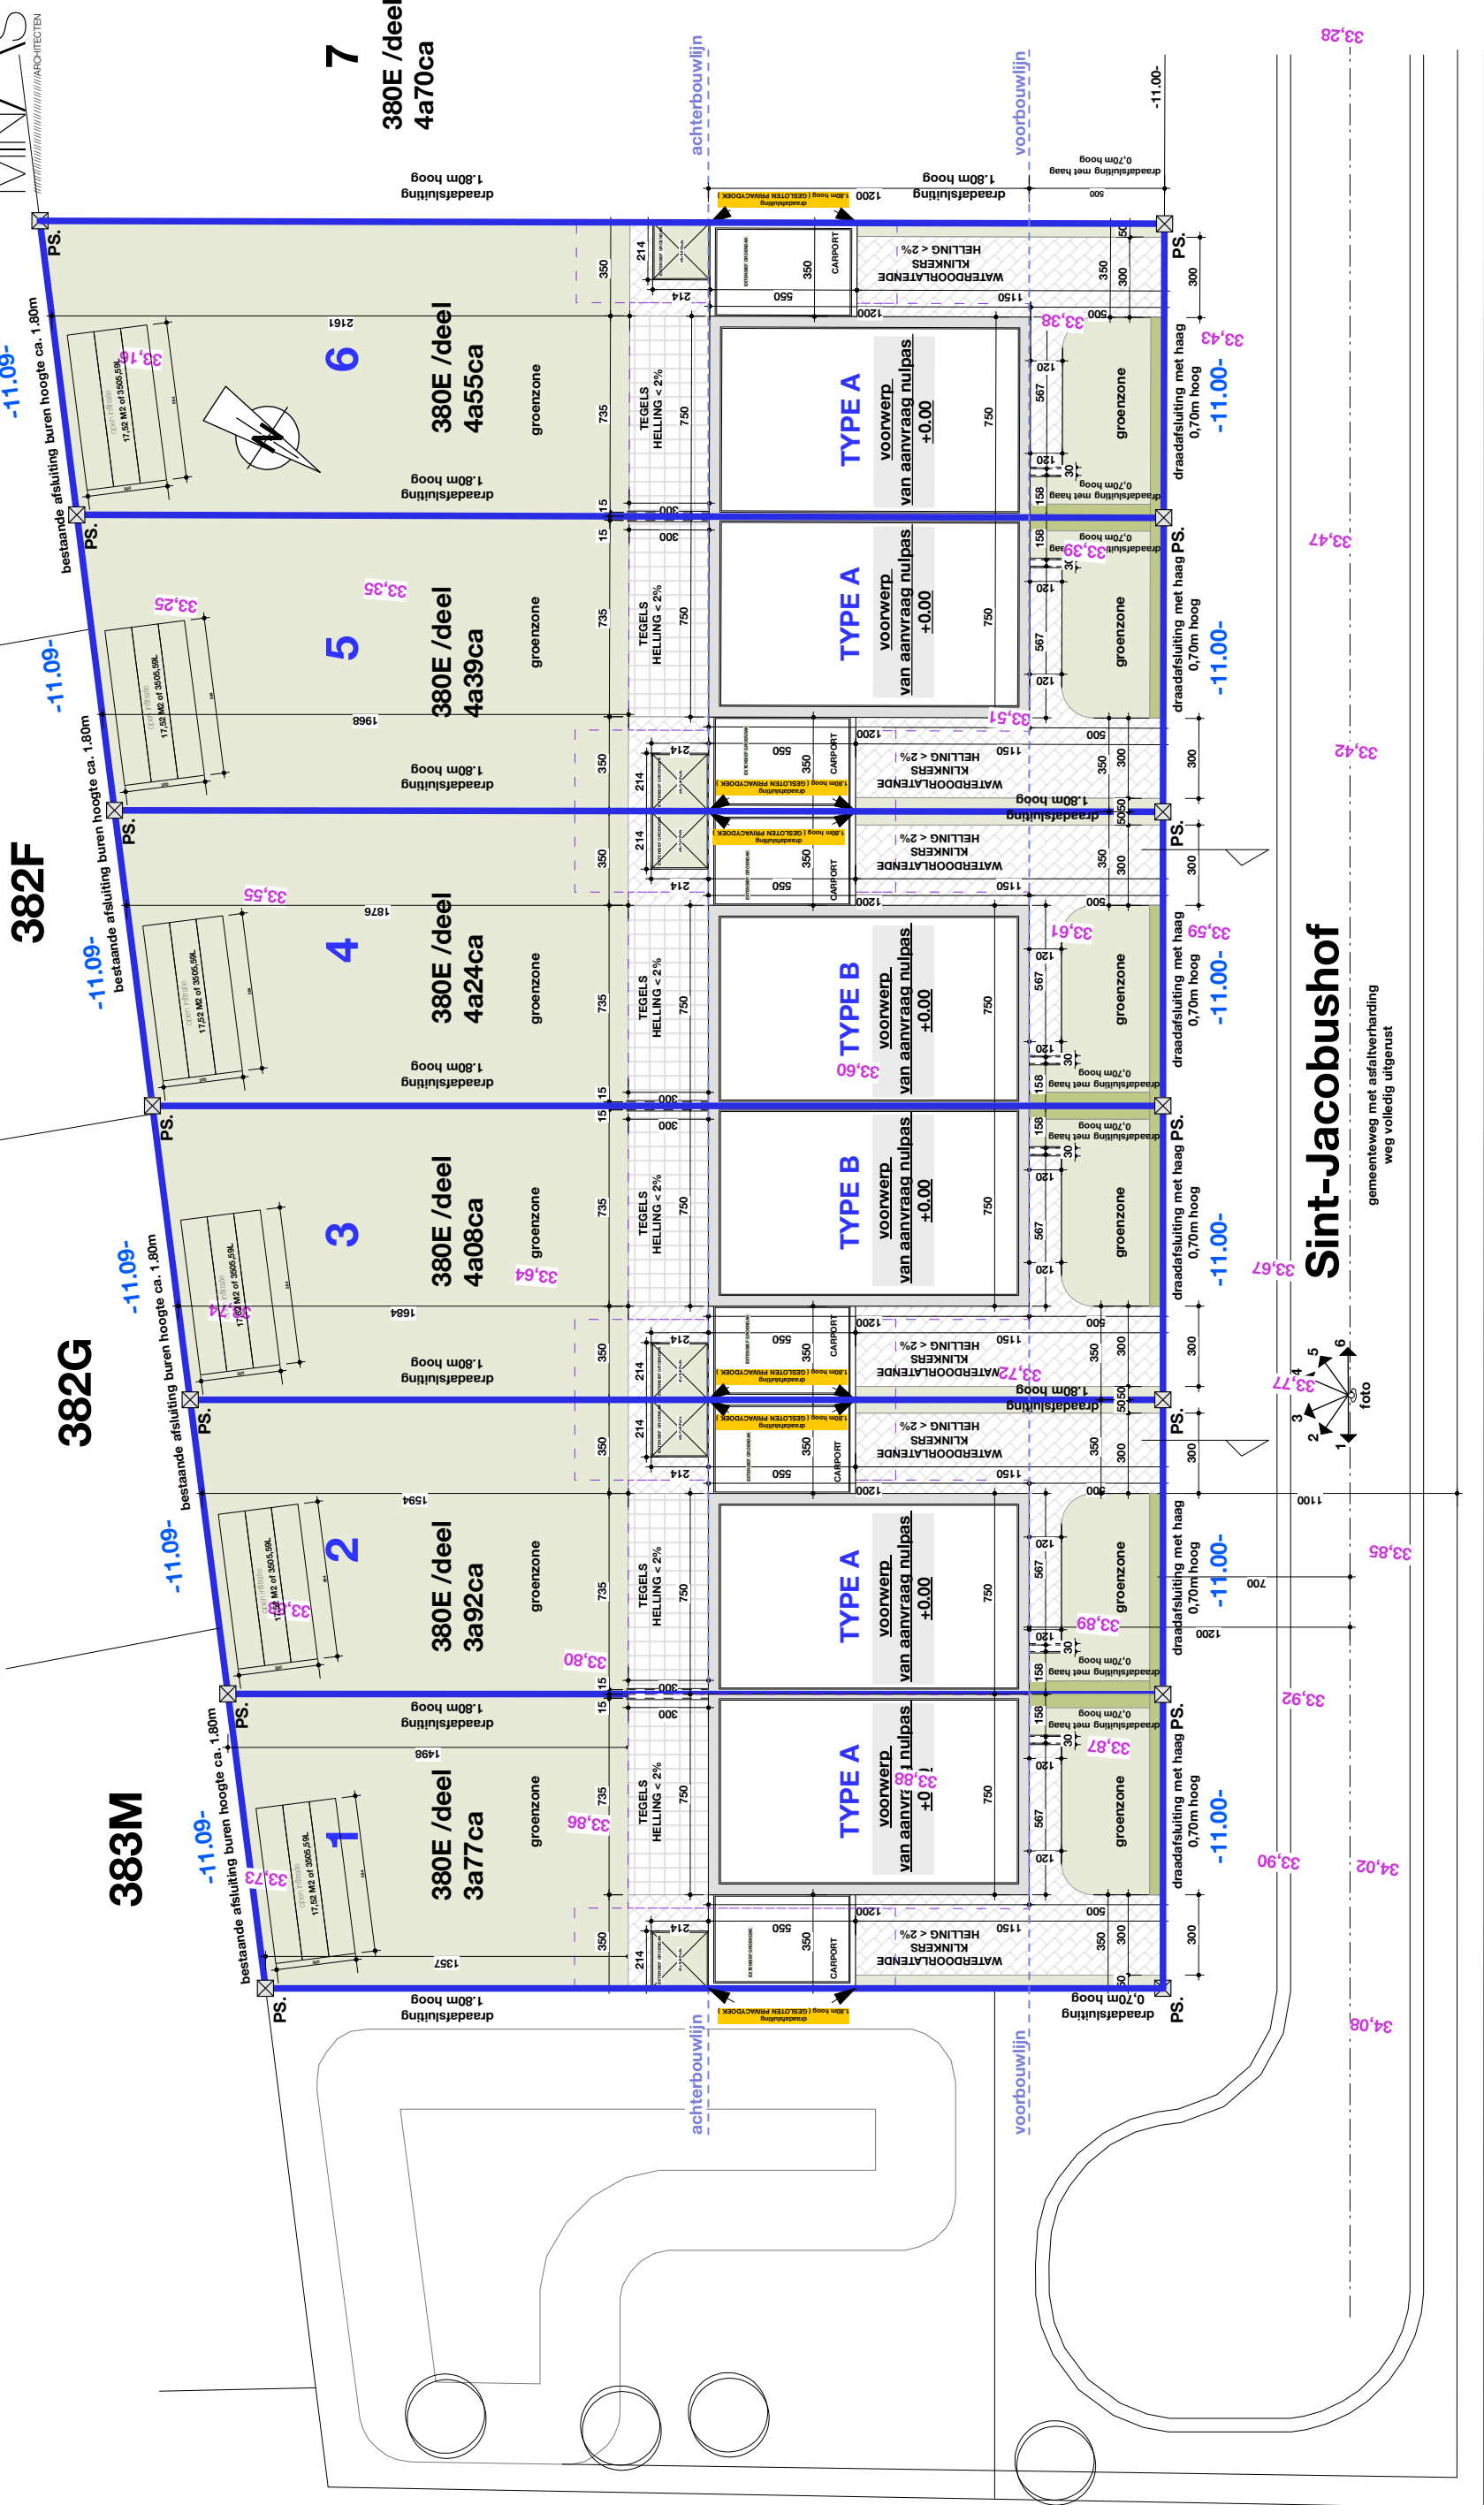

## INPLANTINGSPLAN

| LOT1   | LOT2   | LOT3   | LOT4   | LOT5   | LOT6   |
|---|---|---|---|---|---|
| horizontale dakopp. woning:<br>90.00m <sup>2</sup><br>horizontale dakopp. carport<br>en berging en muur : 24,18m <sup>2</sup><br>waterdoorlatende klinkers<br>opp. ca.: 71,39m <sup>2</sup><br>tegels<br>opp. ca.: 22,05m <sup>2</sup> | horizontale dakopp. woning:<br>90.00m <sup>2</sup><br>horizontale dakopp. carport<br>en berging en muur : 24,18m <sup>2</sup><br>waterdoorlatende klinkers<br>opp. ca.: 71,39m <sup>2</sup><br>tegels<br>opp. ca.: 22,05m <sup>2</sup> | horizontale dakopp. woning:<br>90.00m <sup>2</sup><br>horizontale dakopp. carport<br>en berging en muur : 24,18m <sup>2</sup><br>waterdoorlatende klinkers<br>opp. ca.: 71,39m <sup>2</sup><br>tegels<br>opp. ca.: 22,05m <sup>2</sup> | horizontale dakopp. woning:<br>90.00m <sup>2</sup><br>horizontale dakopp. carport<br>en berging en muur : 24,18m <sup>2</sup><br>waterdoorlatende klinkers<br>opp. ca.: 71,39m <sup>2</sup><br>tegels<br>opp. ca.: 22,05m <sup>2</sup> | horizontale dakopp. woning:<br>90.00m <sup>2</sup><br>horizontale dakopp. carport<br>en berging en muur : 24,18m <sup>2</sup><br>waterdoorlatende klinkers<br>opp. ca.: 71,39m <sup>2</sup><br>tegels<br>opp. ca.: 22,05m <sup>2</sup> | horizontale dakopp. woning:<br>90.00m <sup>2</sup><br>horizontale dakopp. carport<br>en berging en muur : 24,18m <sup>2</sup><br>waterdoorlatende klinkers<br>opp. ca.: 71,39m <sup>2</sup><br>tegels<br>opp. ca.: 22,05m <sup>2</sup> |